
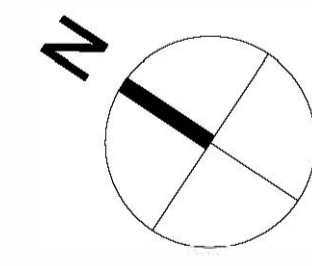


SCALE 1 : 100



0m 5m 10m

EXISTING LOWER GROUND FLOOR PLAN  
1:100

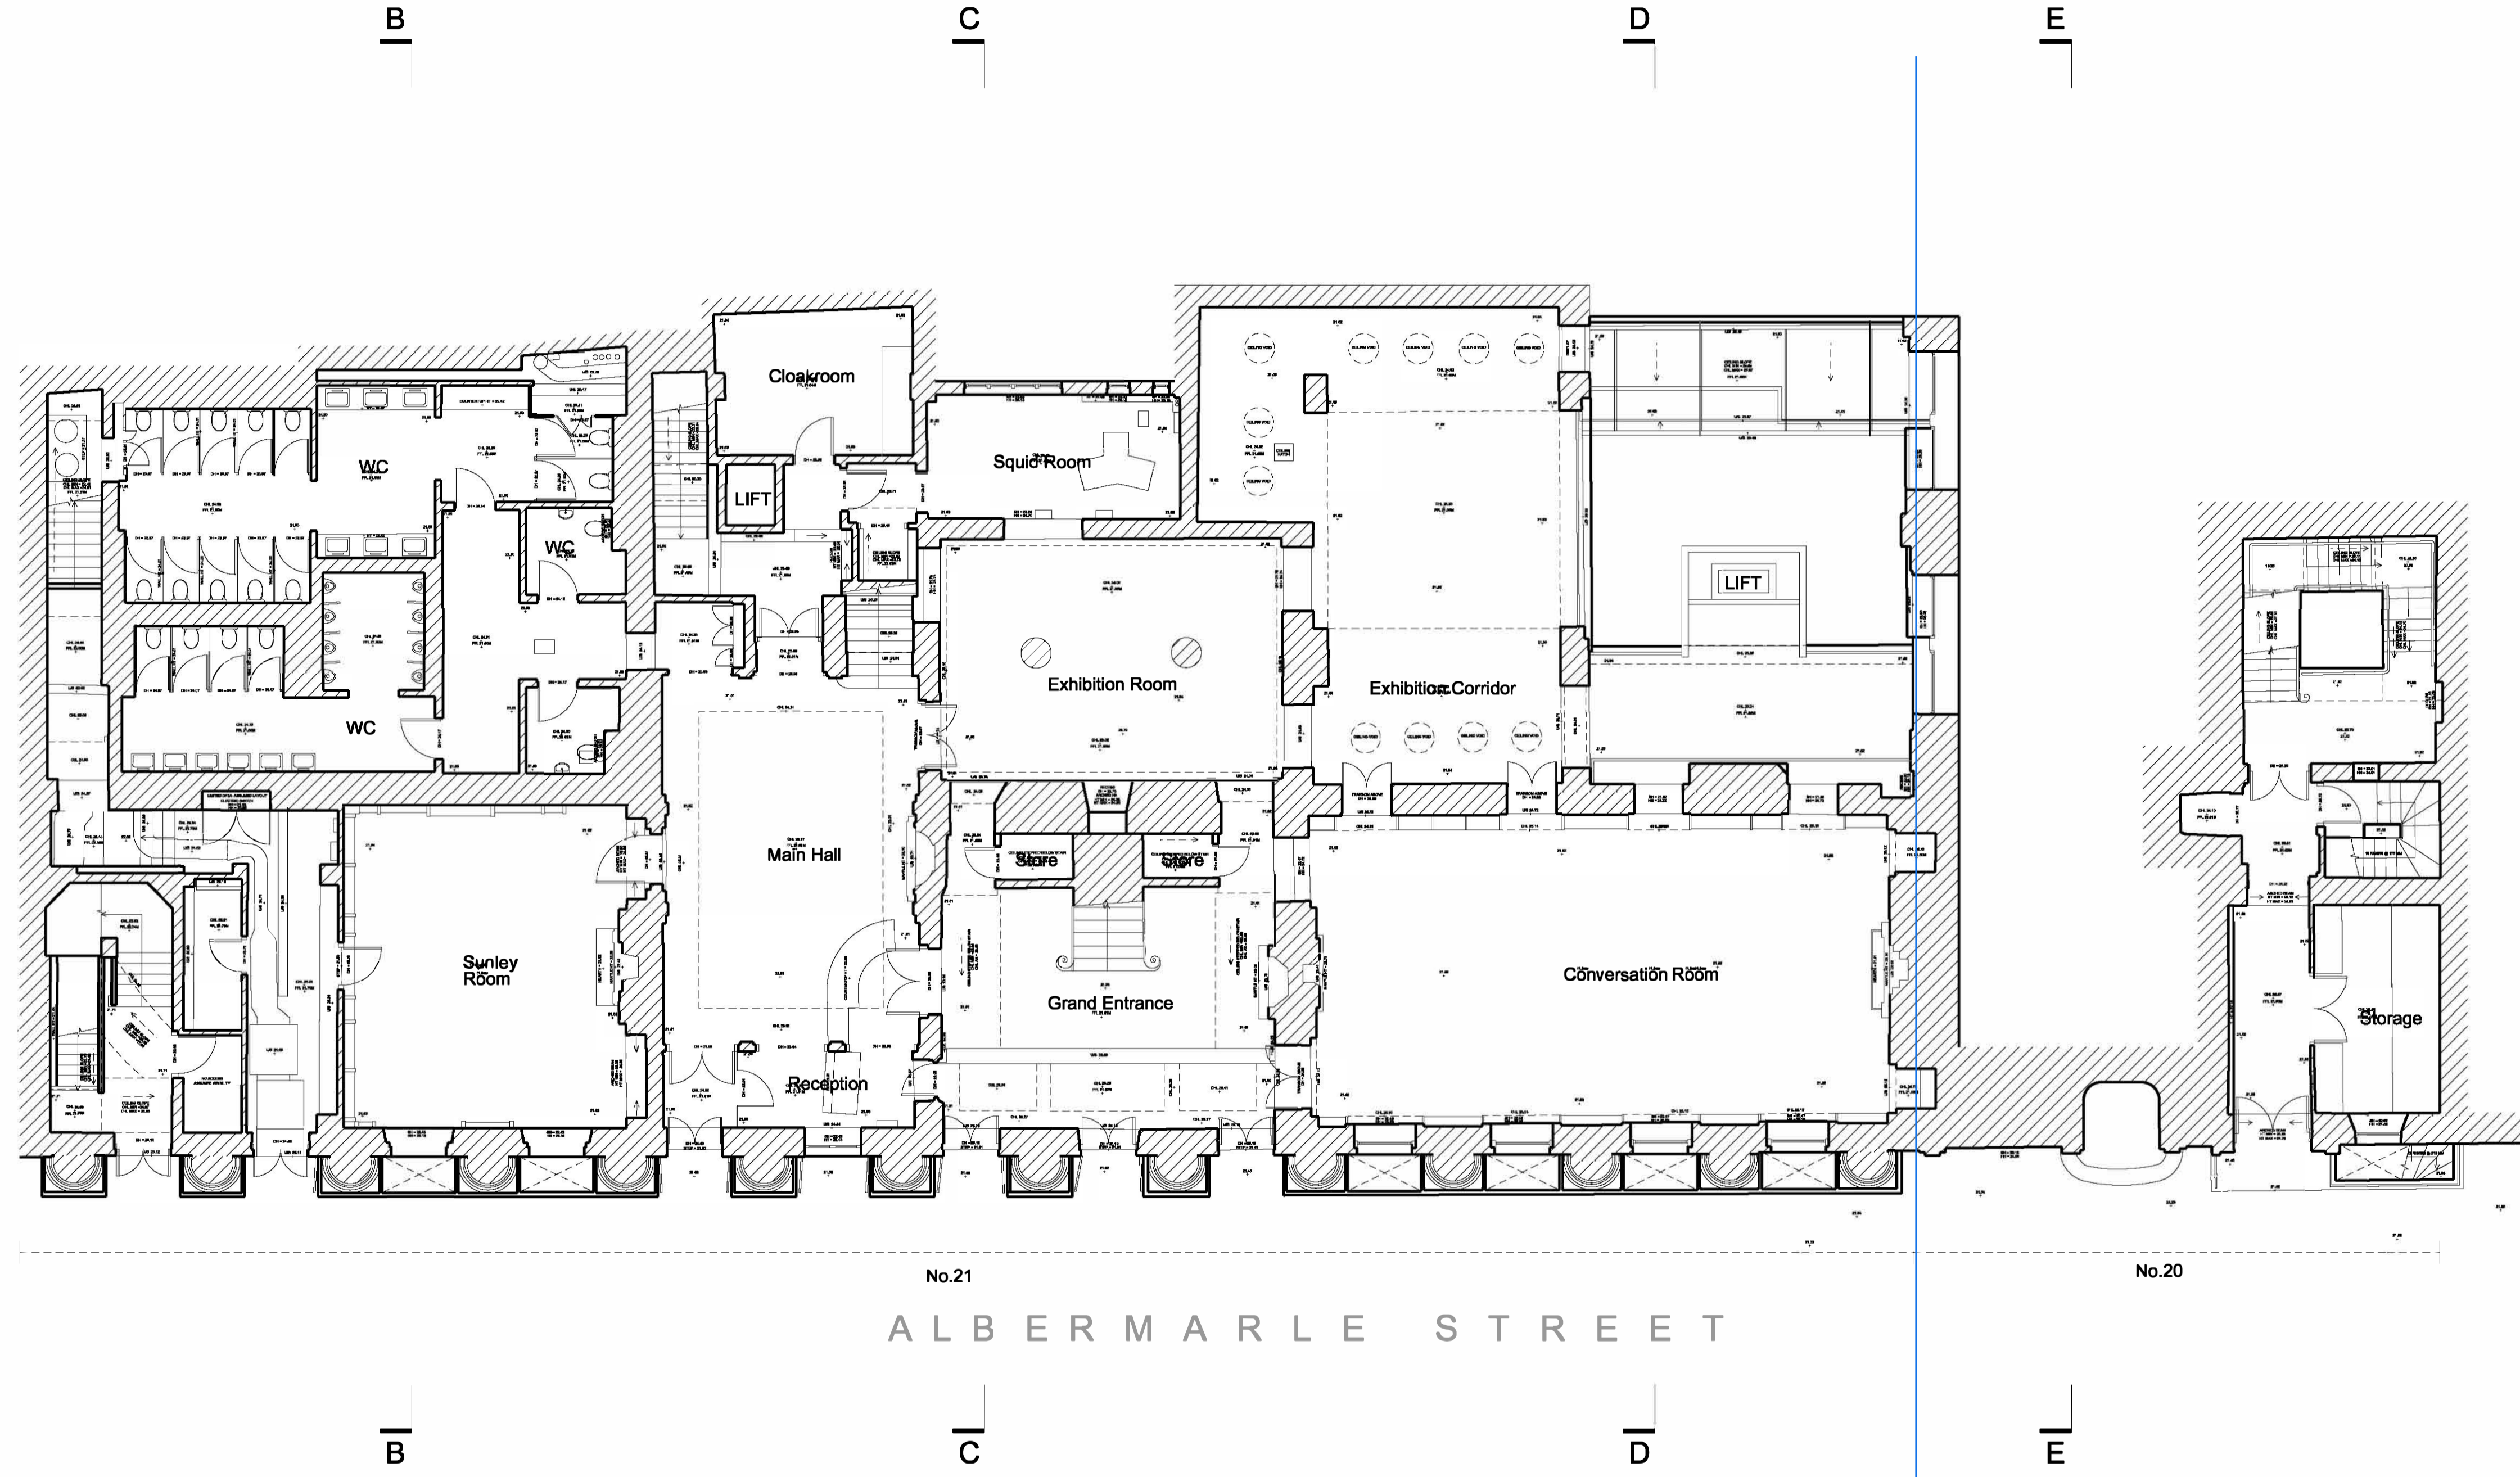

SCALE 1 : 100 0m 5m 10m



EXISTING GROUND FLOOR PLAN  
1:100

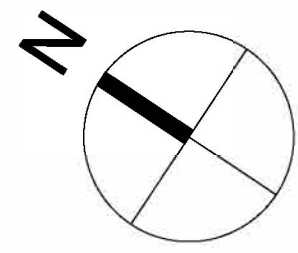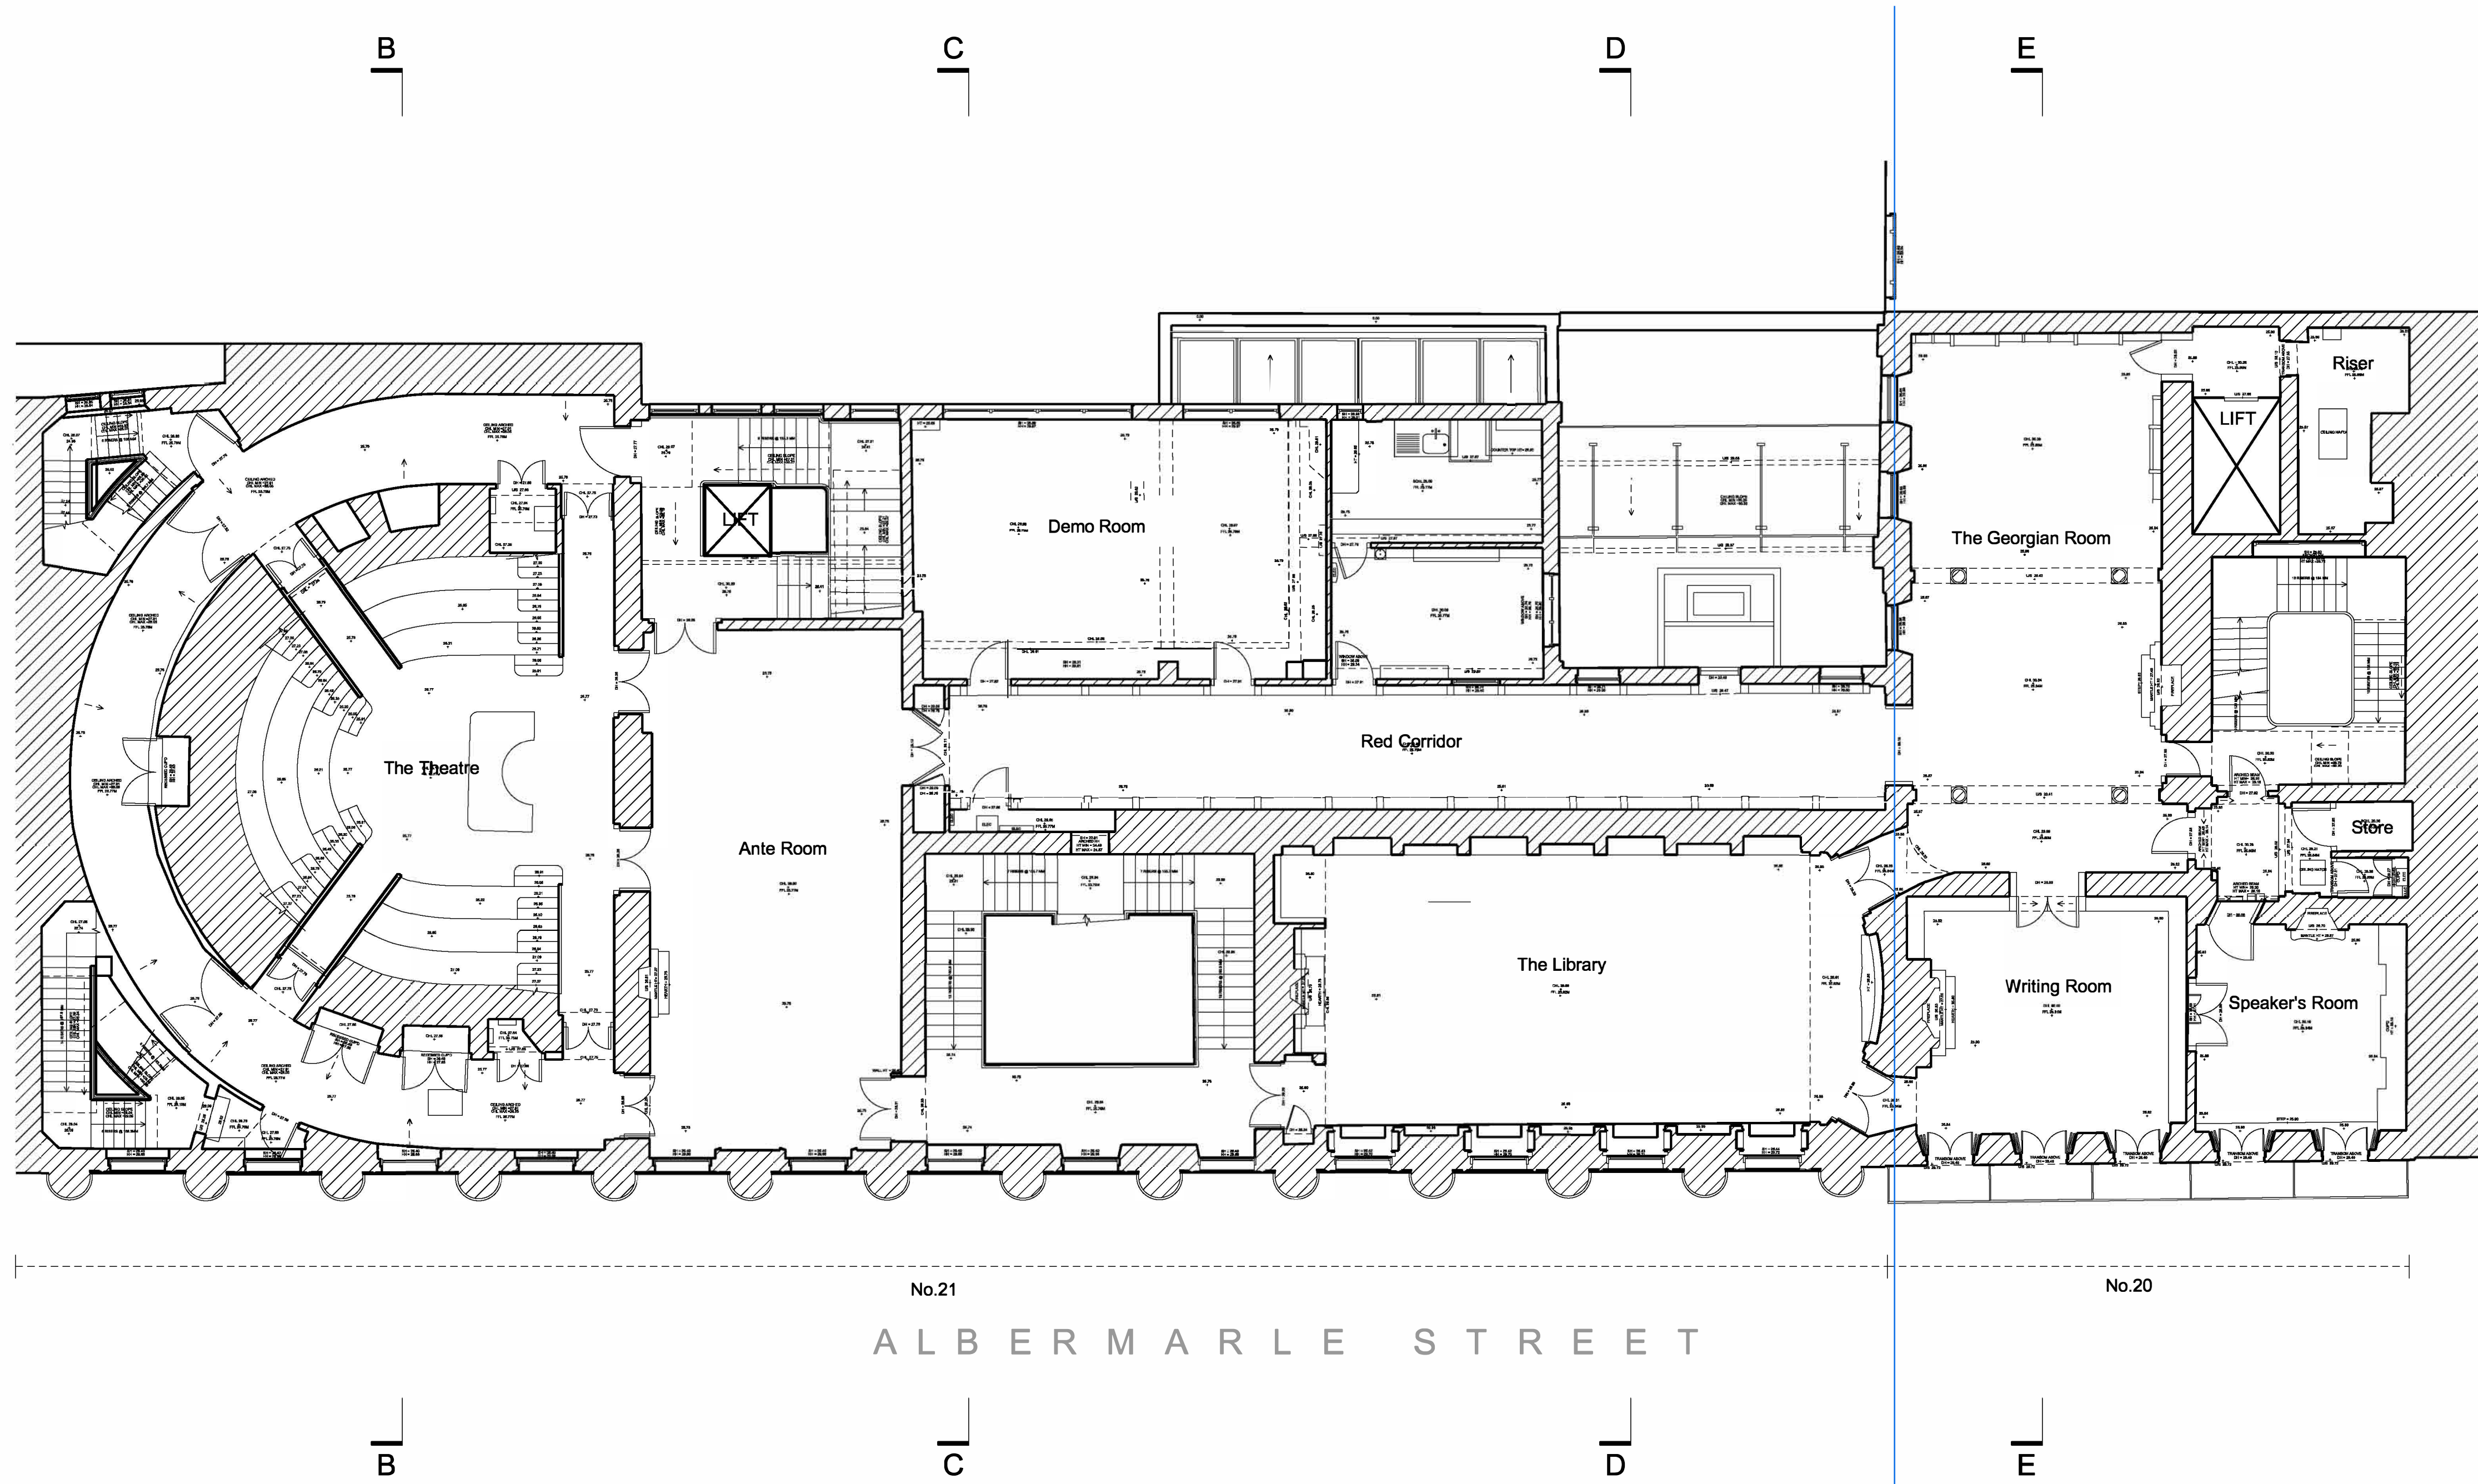

SCALE 1 : 100 0m 5m 10m



EXISTING FIRST FLOOR PLAN  
1:100



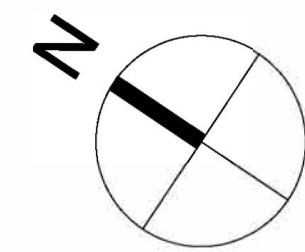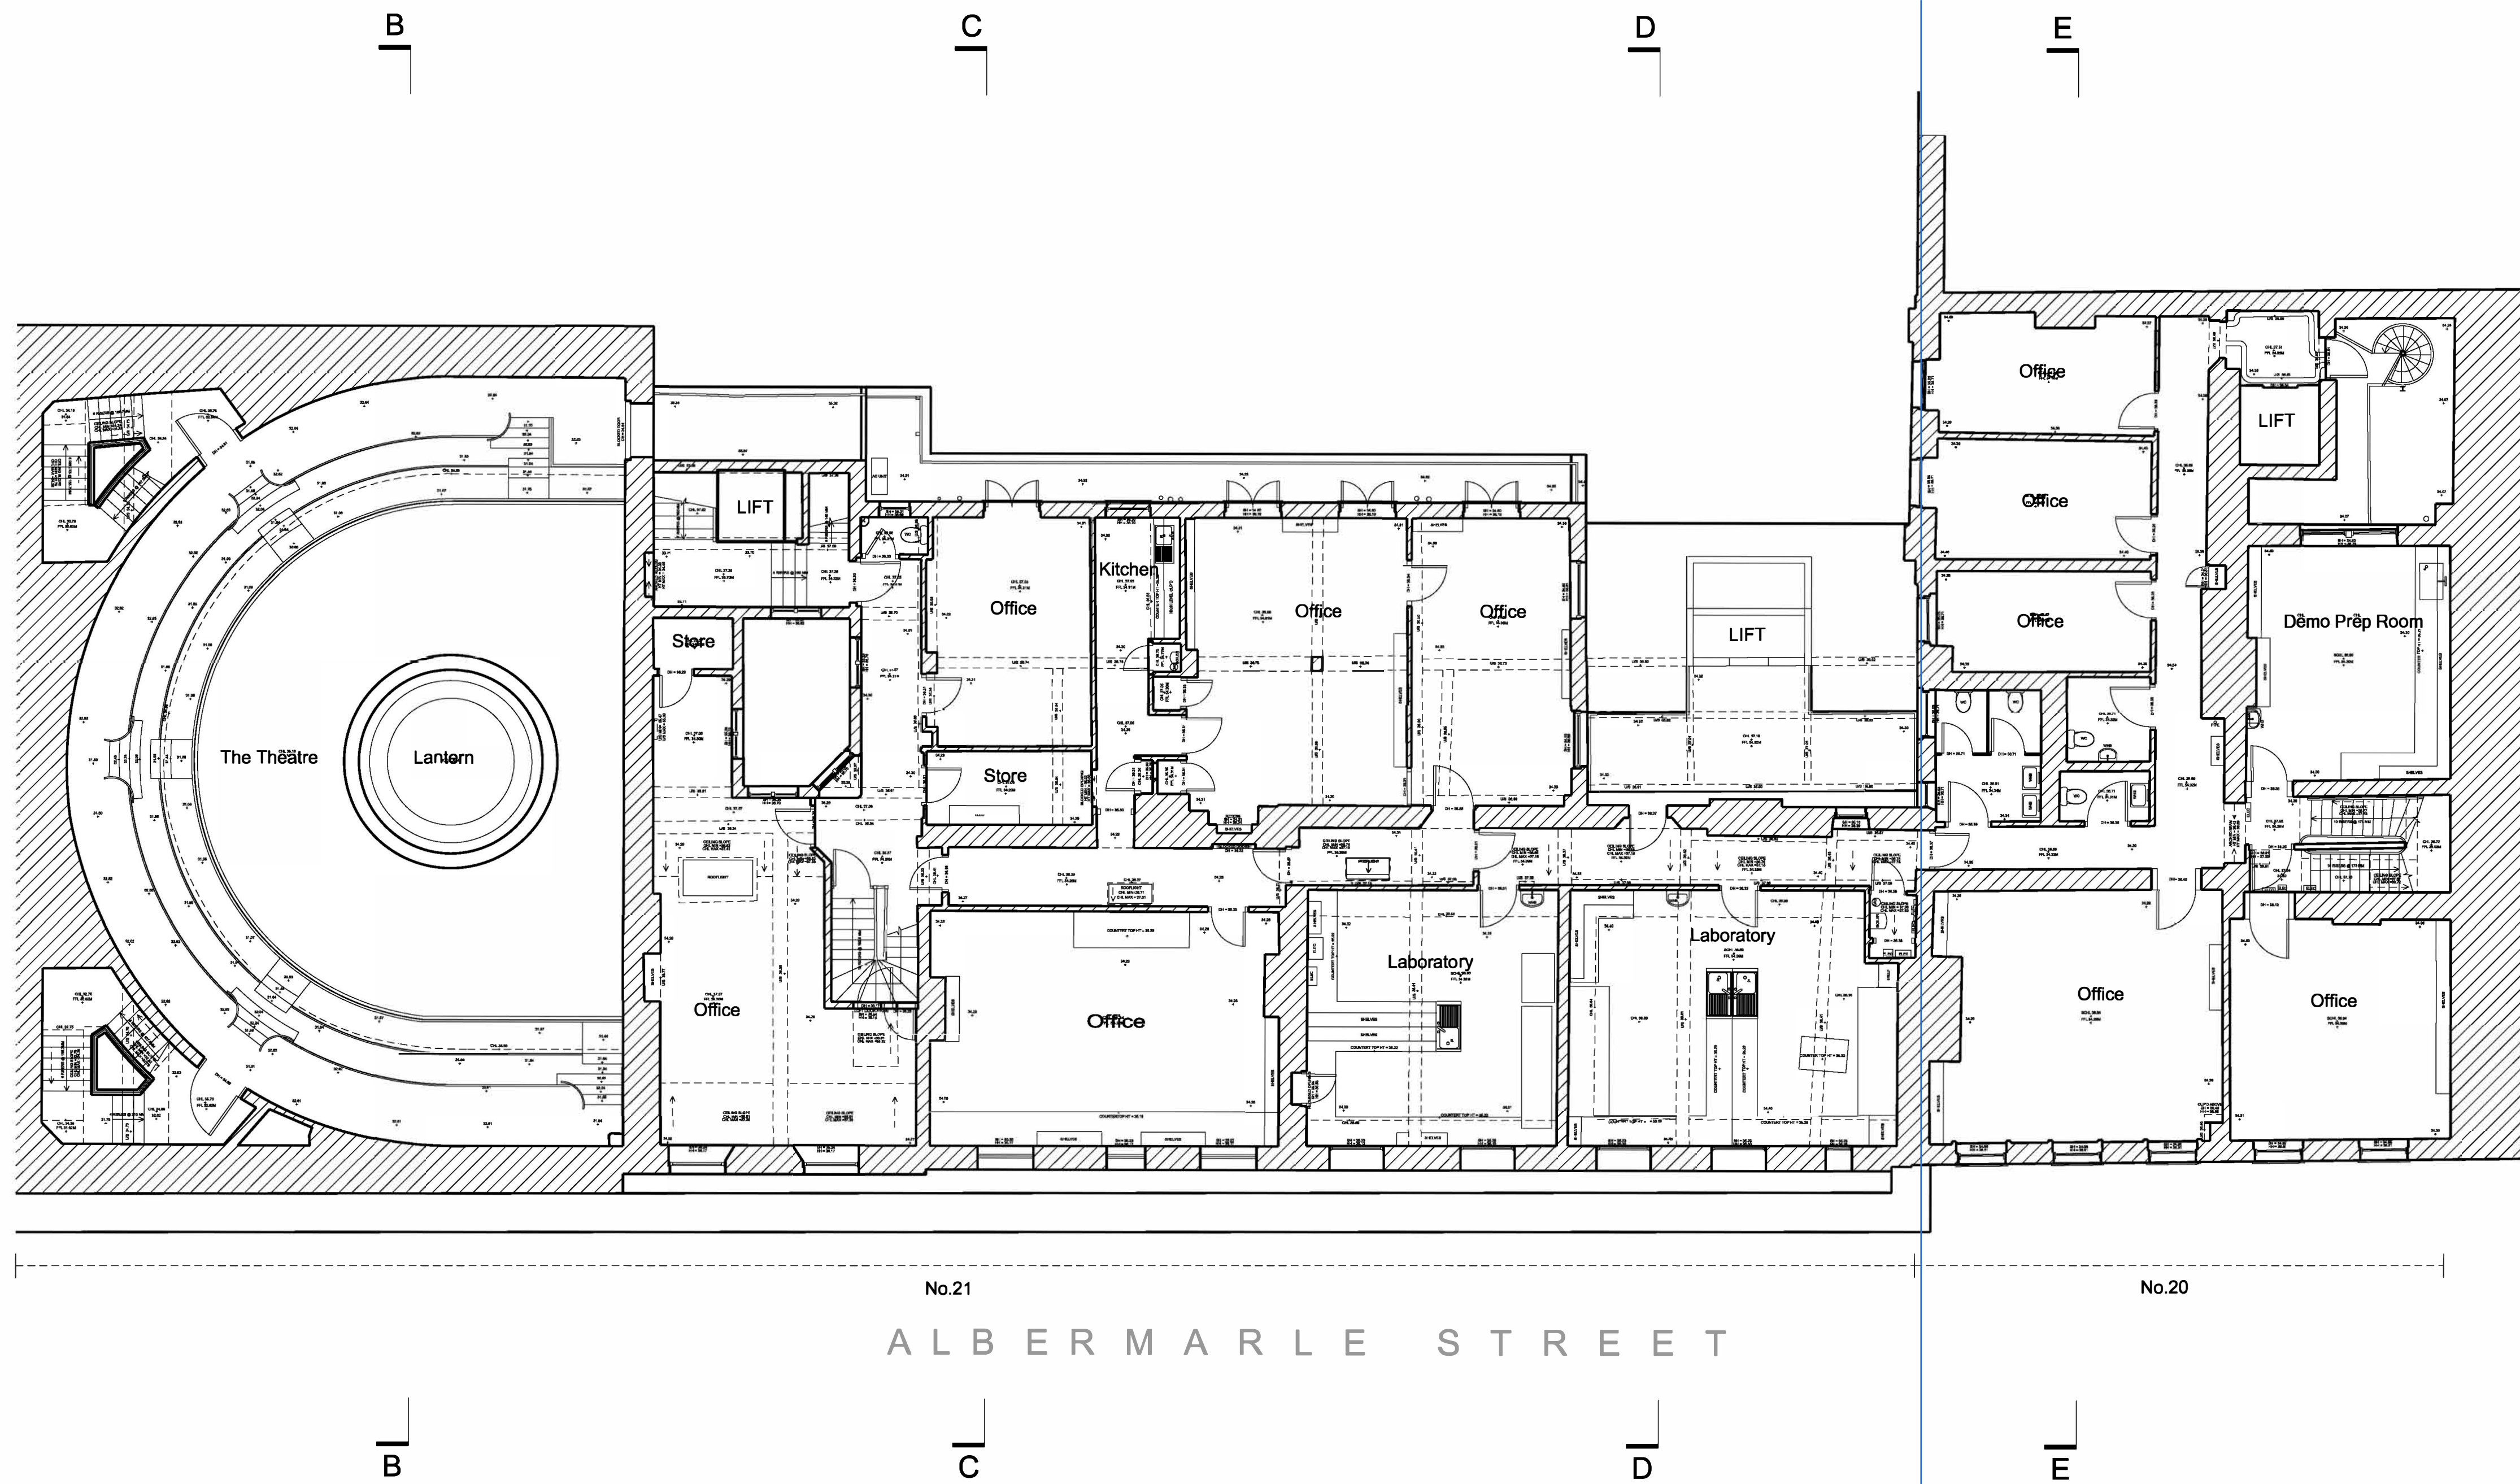



SCALE 1 : 100  
 0m 5m 10m

EXISTING THIRD FLOOR PLAN  
 1:100

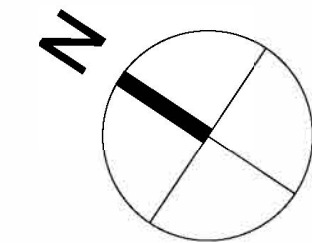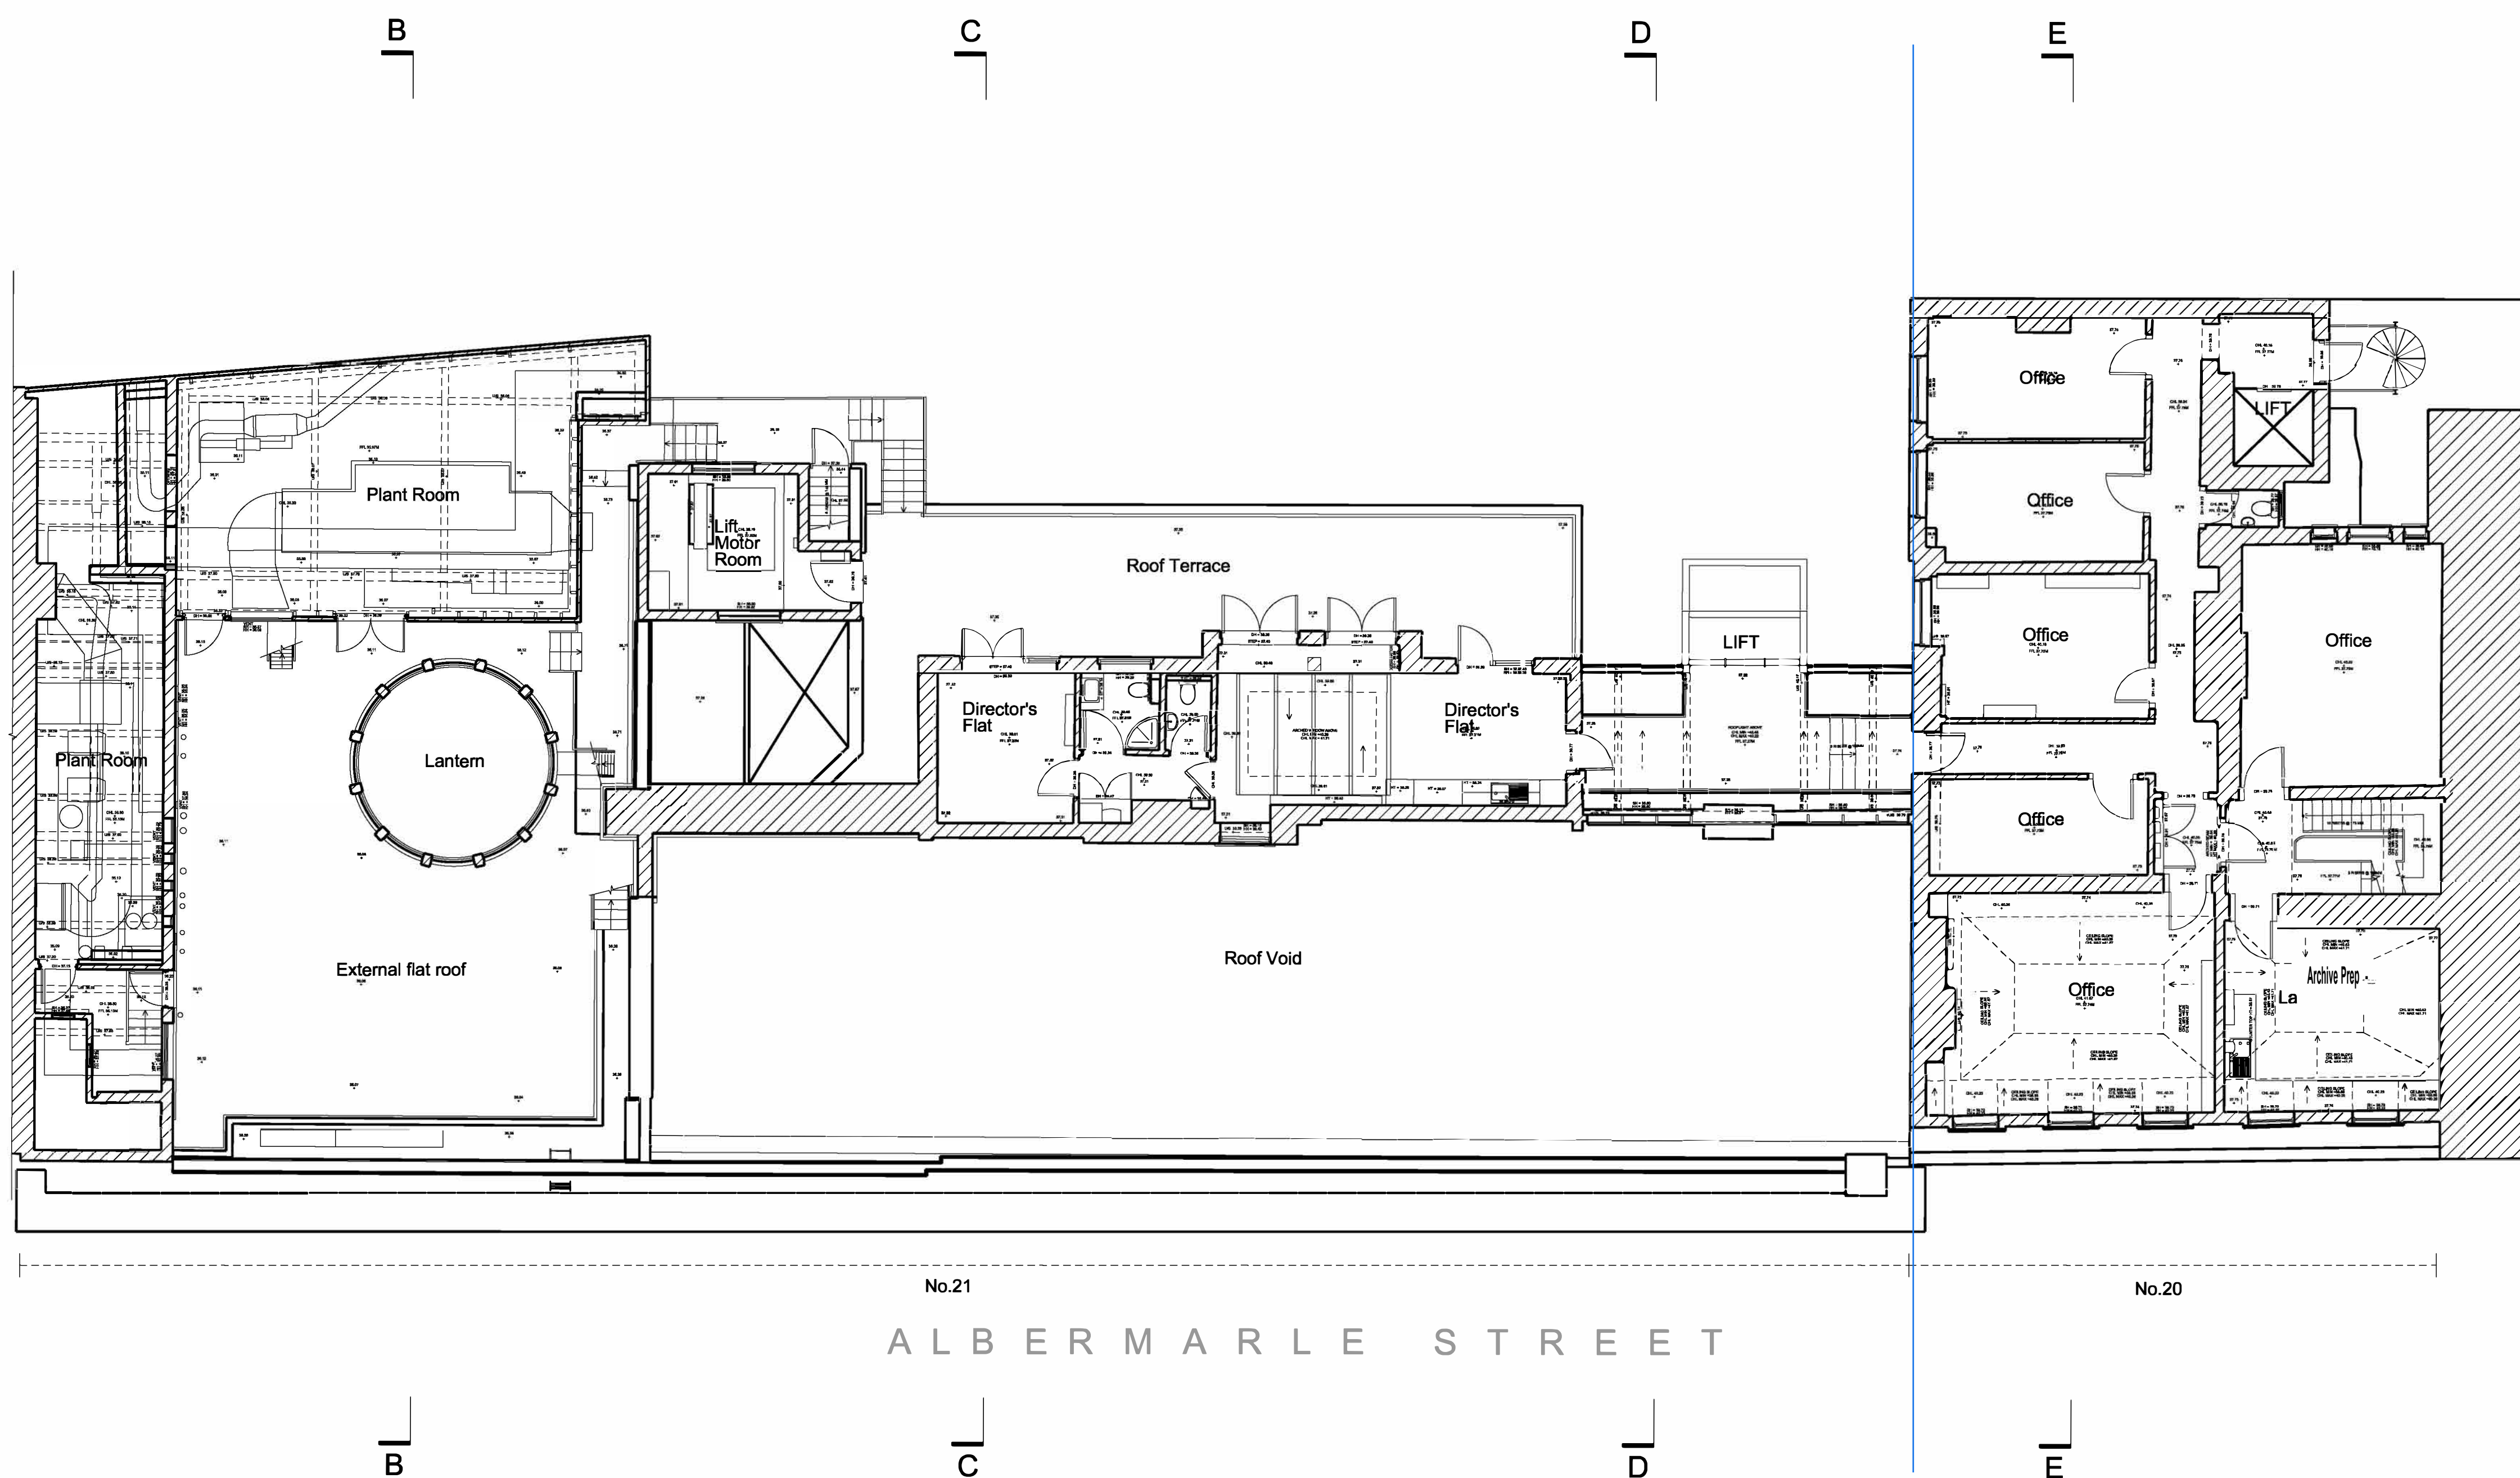

SCALE 1 : 100 0m 5m 10m

EXIST INGFOURTH FLOOR PLAN  
1:100

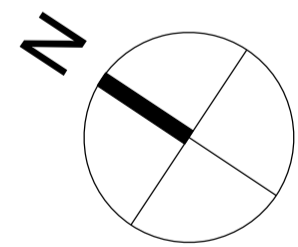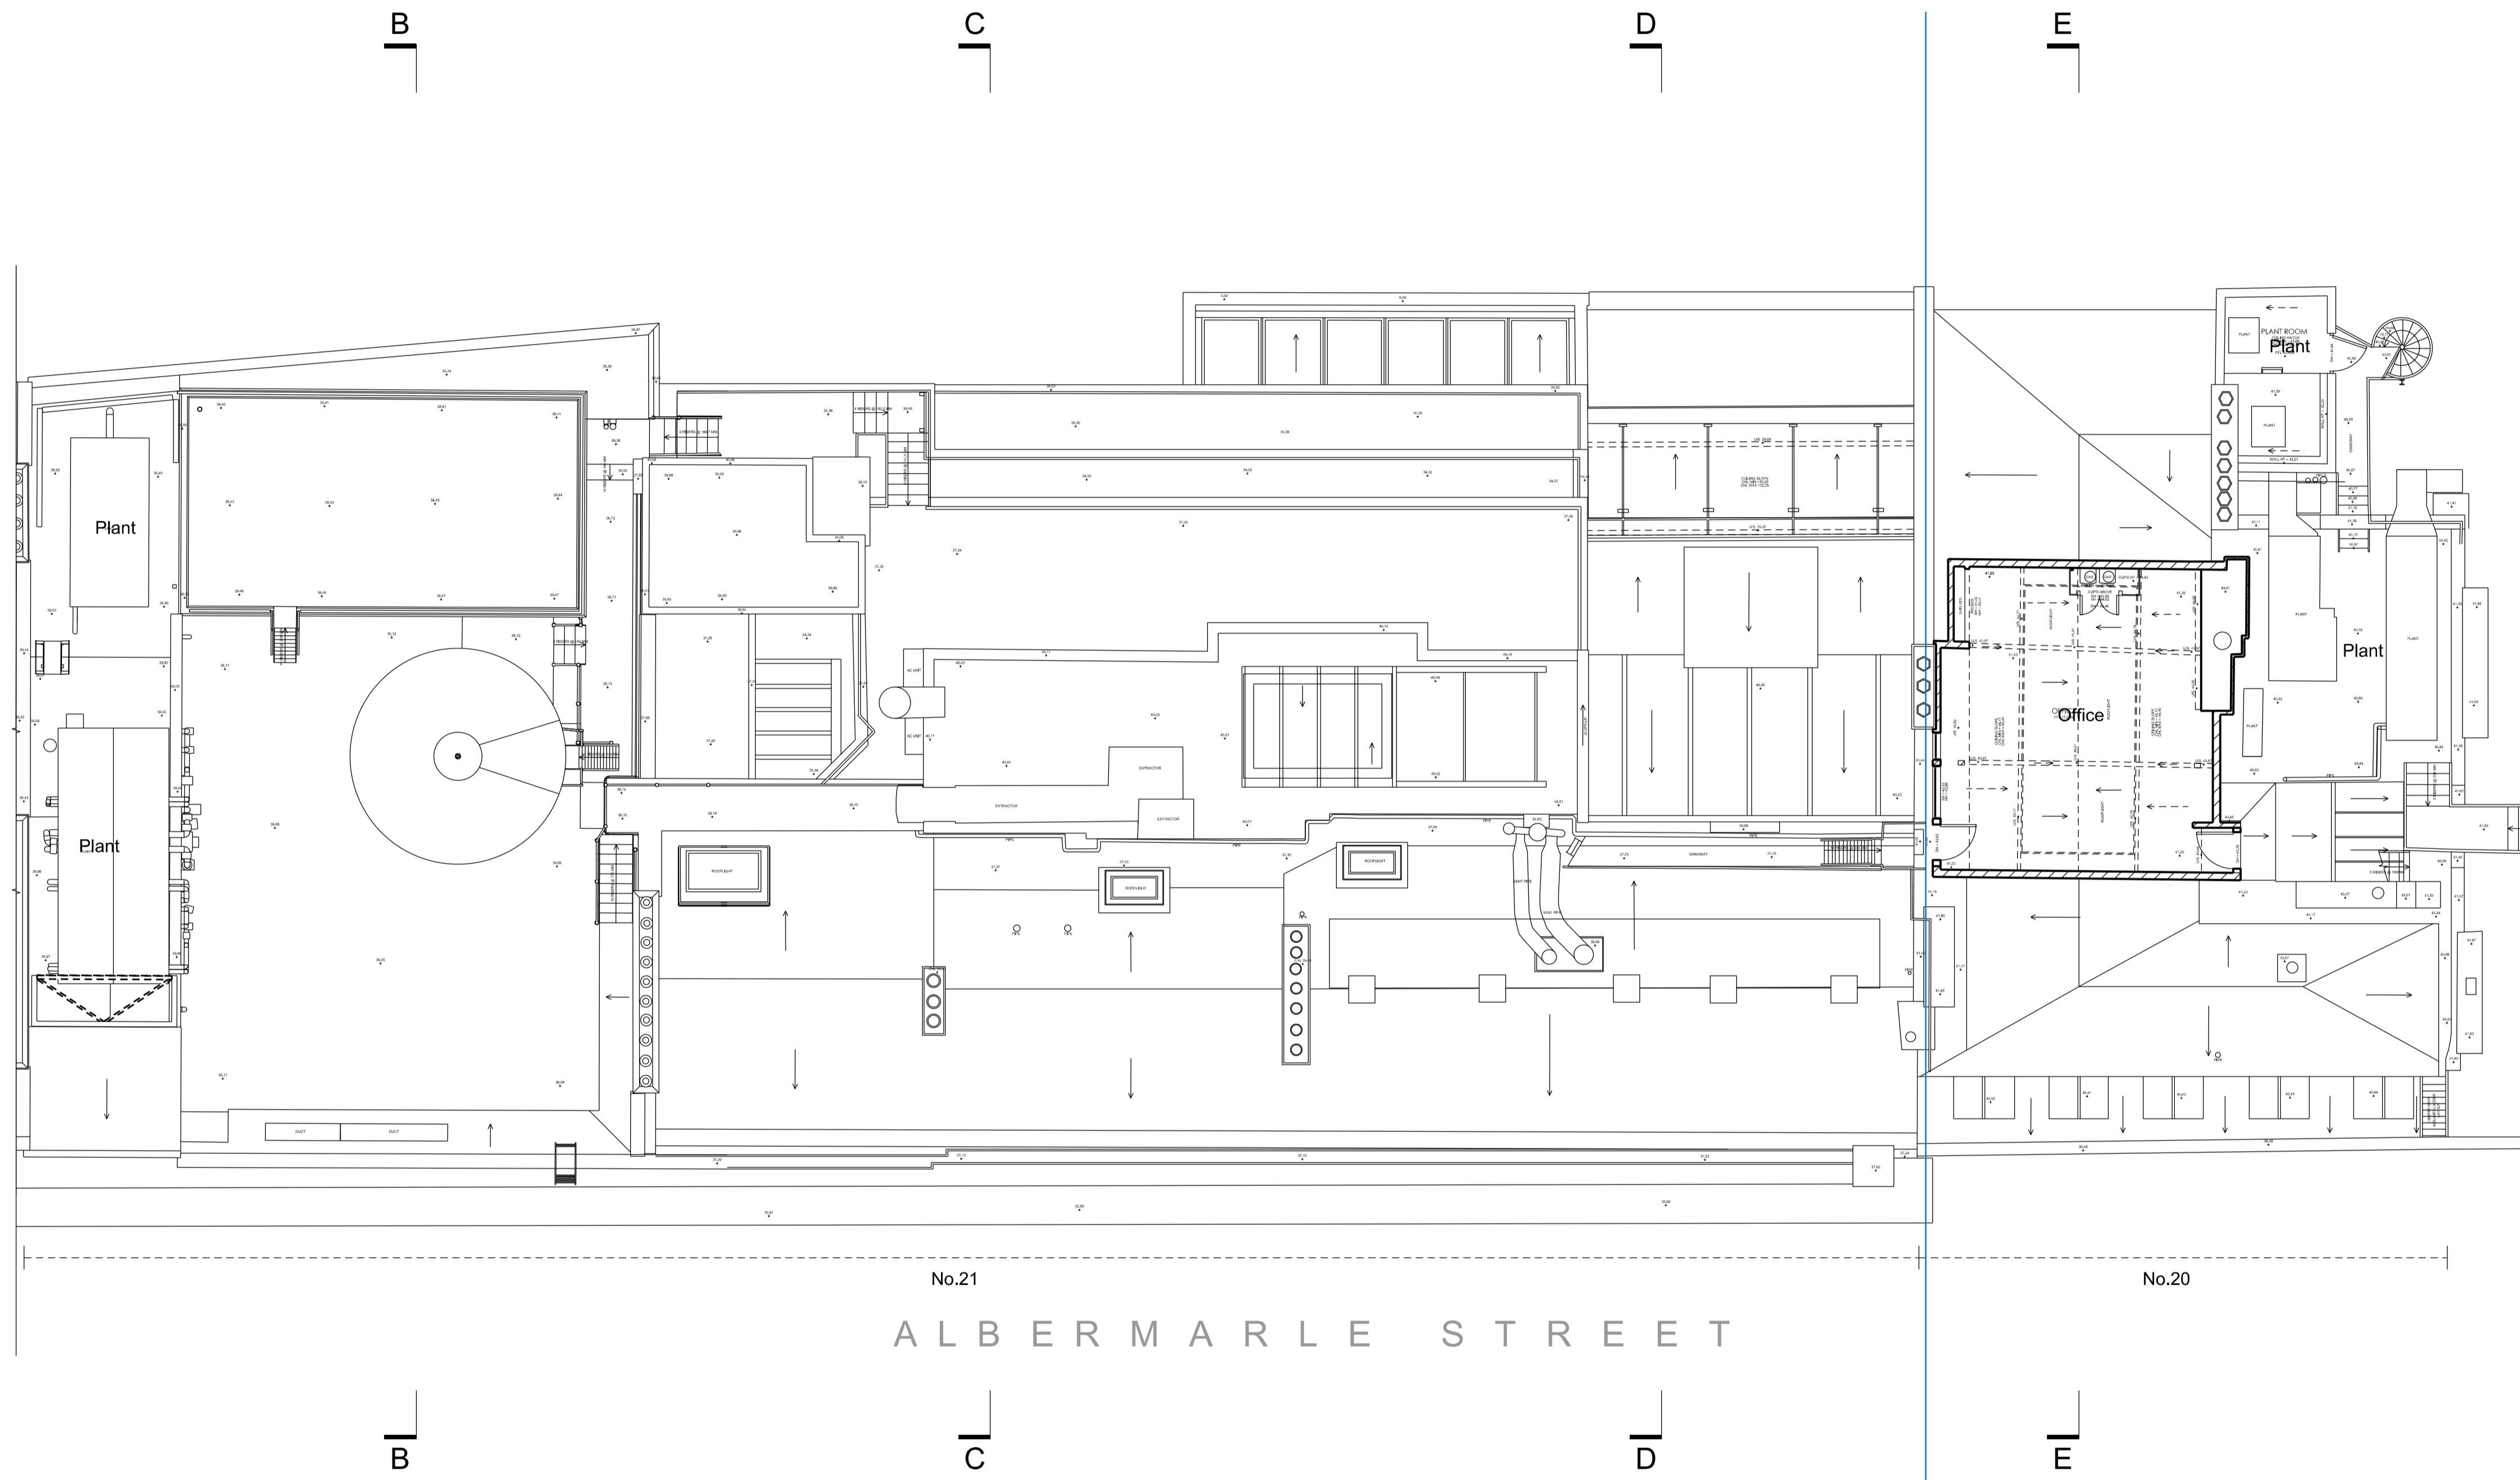

SCALE 1 : 100 0m 5m 10m

EXISTING FIFTH FLOOR PLAN  
1:100

ROOF PLAN